

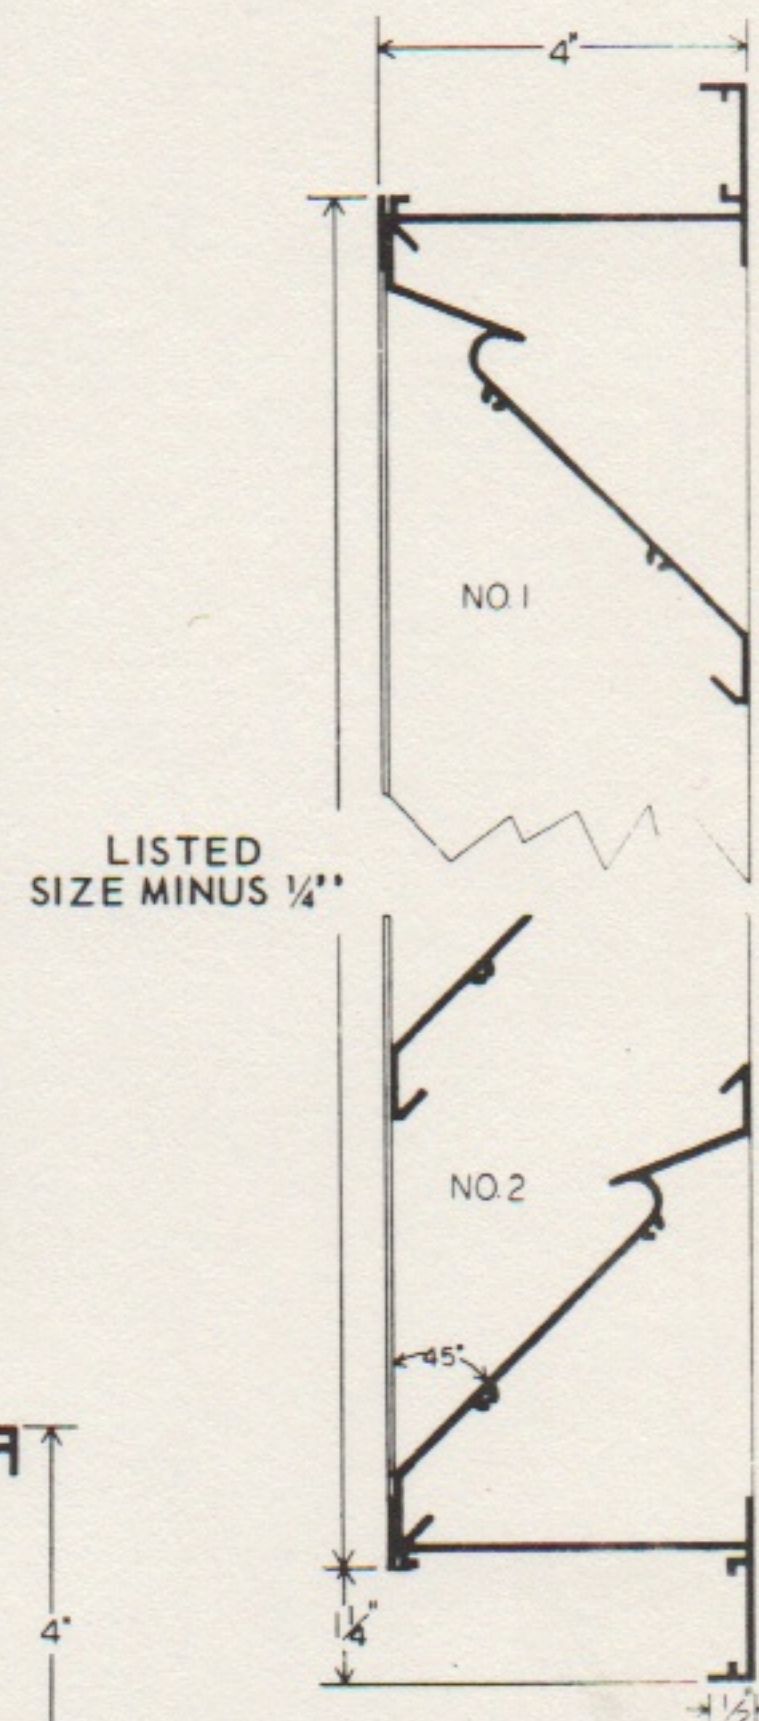


JOB  
LOCATION  
ARCHITECT  
ENGINEER  
CONTRACTOR

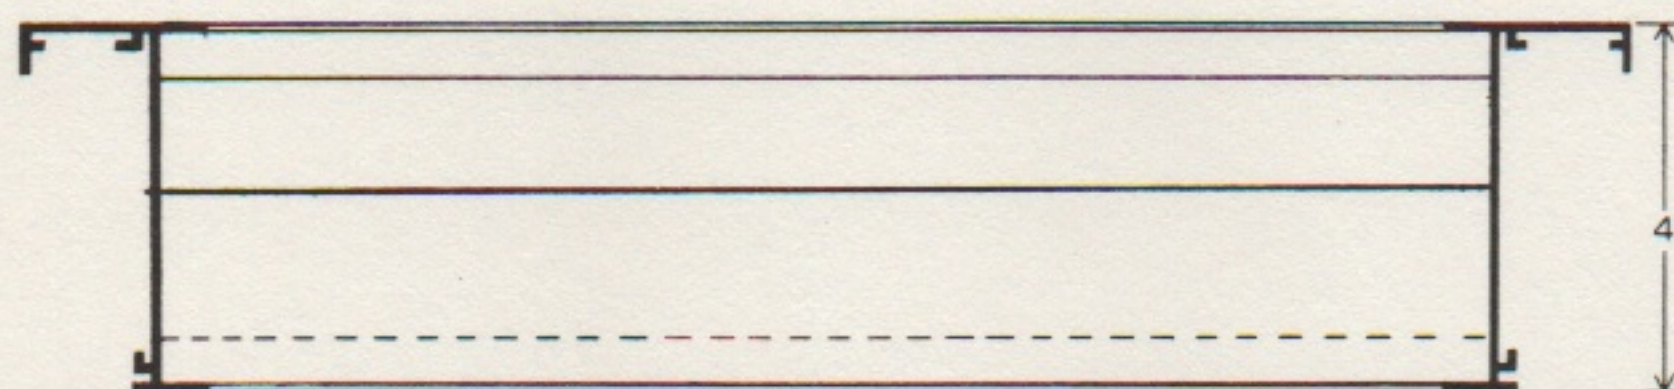

SPECIFICATION SHEET

# OUTSIDE LOUVRE - 4L(S)F - 45° BLADE (STORM RESISTANT, FLANGED FRAME)

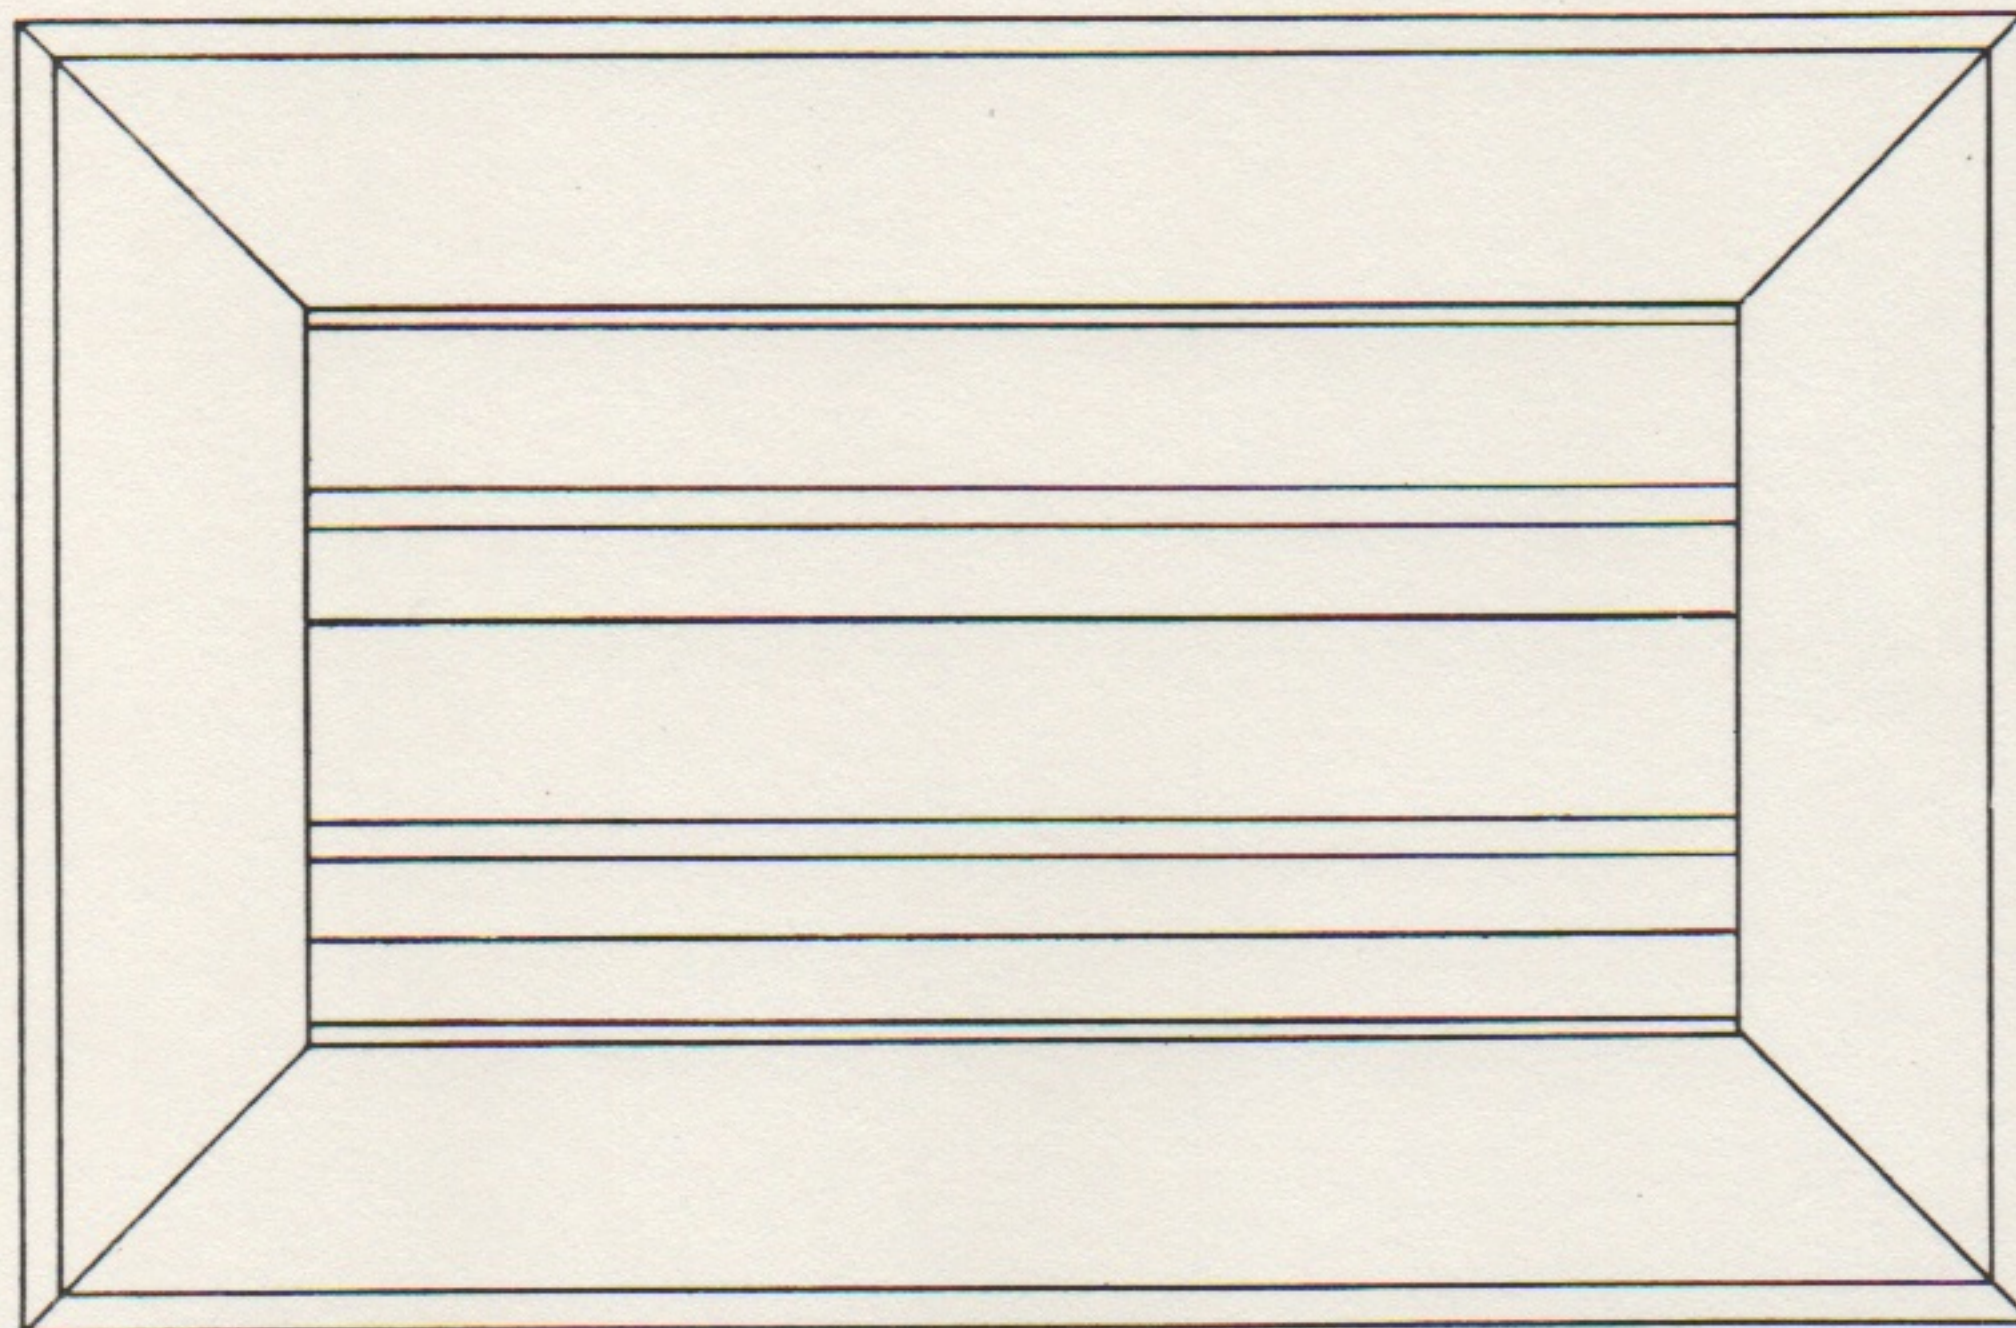

POSITION NO. 1—STANDARD  
POSITION NO. 2—ON REQUEST

**MODEL:** 4L(S)F      45° Blade  
Four inch louvre, storm resistant with flanged frame.  
Approximately 40% free area.

**CONSTRUCTION:**

Extruded Aluminum throughout  
.081 Nominal wall thickness  
Louvres are screw locked for added rigidity  
Anodized aluminum finish is standard  
Bird Screen available as option  
Insect Screen available as option.